

Mr. Steven Scharf, P.E.
New York State Department of Environmental Conservation
Remedial Action, Bureau A
Division of Environmental Remediation
625 Broadway
Albany, NY 12233-7015

Arcadis of New York, Inc.
Two Huntington Quadrangle
Suite 1S10
Melville
New York 11747
Tel 631 249 7600
Fax 631 249 7610
www.arcadis.com

Subject:
Results of Second Quarter 2016 System Operation and Monitoring,
Operable Unit 3 (Former Grumman Settling Ponds), Bethpage, New York,
NYSDEC Site #1-30-003A.

ENVIRONMENT

Date:
August 26, 2016


Dear Steve:

Enclosed are the results of Operable Unit 3 Bethpage Park Groundwater Containment System (OU3 BPGWCS) operation and monitoring, performed in accordance with the NYSDEC-approved OU3 Groundwater IRM OM&M Manual (ARCADIS 2009) and the NYSDEC-approved Sampling and Analysis Plan (SAP; ARCADIS 2009). As we have transitioned to electronic submittals (via PDF) as part of ongoing sustainability and cost savings efforts, hard copies of the report can be provided on request.

If you have any questions, please do not hesitate to contact us.

Sincerely,

Arcadis of New York, Inc.

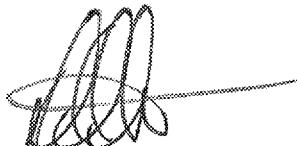

David E. Stern

Senior Hydrogeologist

Enclosure

Contact:
David E. Stern

Phone:
631.391.5284

Email:
David.E.Stern@arcadis.com

Our ref:
NY001496.115I.OMMI4

Steven Scharf, P.E.
August 26, 2016

Copies:

Steven Karpinski, NYS Dept. of Health
Joseph DeFranco, Nassau County Dept. of Health
Robert Alvey, USEPA Region 2
Carol Stein, USEPA Region 2
Fred Weber, Northrop Grumman Corporation
Edward Hannon, Northrop Grumman Corporation, w/o enclosure
Repository
File

TABLES



Table 1
 Operational Summary, Bethpage Park
 Groundwater Containment System, Operable Unit 3
 (Former Grumman Settling Ponds), Bethpage, New York

MONTH	DAY																													Days Operational (*)		
	1	2	3	4	5	6	7	8	9	10	11	12	13	14	15	16	17	18	19	20	21	22	23	24	25	26	27	28	29	30	31	
2009 Total																																160
2010 Total																																352
2011 Total																																351
2012 Total																																353
2013 Total																																354
2014 Total																																349
2015 Total																																348
Jan-16	b					(3)																										31
Feb-16	#b							b																								29
Mar-16	b	b						b					b																			31
1Q 2016																																91
Apr-16	###/*/* (11)	b		b	(12)					b					b	#					b										30	
May-16		b			b				(14)	(15)	bb	b				b	#		b			b			b	b			b	29		
Jun-16	b			b			b	#/*/*/*			b				b			(16)		(17)b						b	(18)	b	30			
2Q 2016																															89	
2016 Total																																180
TOTAL																																2,447

Legend:



- Indicates system online for at least the majority of the day.
- Indicates system operated with reduced flow rates.
- Indicates system off-line for at least the majority of the day.
- # Indicates water compliance samples were collected.
- ## Indicates water performance samples were collected.
- ** Indicates vapor compliance samples were collected.
- * Indicates vapor performance samples were collected.
- b Indicates filter bag unit changed over.
- K Indicates PPZ change-out.
- C Indicates carbon change-out.

Acronyms\Key:

- | | |
|-------|--|
| 1Q | first quarter |
| ECU | emission control unit |
| VPGAC | vapor phase granular activated carbon |
| PPZ | potassium permanganate-impregnated zeolite |
| RW | recovery well |

Table 1
Operational Summary, Bethpage Park
Groundwater Containment System, Operable Unit 3
(Former Grumman Settling Ponds), Bethpage, New York

Notes:

- (1) Days in which the system was operational for the majority of the day are counted as one day.
- (2) Spent bag filters are stored in DOT certified 55-gallon drums and disposed of by a subcontractor as non-hazardous waste.

First Quarter 2016

- (3) The system shut down at 7:32 pm on January 6, 2016 due to a motor overload condition at RW-2. After an attempt to restart by resetting the breaker at RW-2, the system was left offline. The alarm was cleared and the system was restarted at 8:40 am on January 7, 2016, however RW-2 was left offline. The system was offline for approximately 13 hours.
- (4) The system shut down at 9:09 pm on January 16, 2016 due to a motor overload condition at RW-3. The breaker at RW-3 was reset, the alarm was cleared, and the system was restarted at 11:18 am on January 17, 2016. The system was offline for approximately 14 hours.
- (5) The system was shut down at 9:00 am on January 27, 2016 to install a new pump and motor in RW-2. The system was restarted at 3:50 pm the same day and was offline for approximately 7 hours. RW-2 was offline for a total of 21 days.
- (6) The system shut down at 6:40 pm on February 13, 2016 due to overvoltage from the power supply. The system was restarted at 7:10 am on February 14, 2016 following voltage normalization and was offline for approximately 12.5 hours.
- (7) The system shut down at 9:50 am on February 20, 2016 due to overvoltage from the power supply. The system was restarted at 11:50 am on the same day following voltage normalization and was offline for approximately 2 hours.
- (8) The system shut down at 4:33 pm on March 20, 2016 due to a bag filter differential high pressure alarm resulting from multiple bag filter changes. The alarm was cleared, both of the bag filters changed and the system restarted at 10:12 am on March 21, 2016. The system was offline for approximately 18 hours.
- (9) The system shut down at 7:11 am on March 23, 2016 due to a low flow alarm at the RW-2 influent manifold. The alarm was cleared and the system was restarted at 8:08 am on the same day, however RW-2 was left offline. The system was offline for approximately 1 hour.
- (10) The system shut down at 4:00 am on March 26, 2016 due to a low pressure alarm at the RW-2 influent manifold. The system was restarted at 10:45 am the same day, and was offline for approximately 7 hours.
- (11) First quarter air and water sampling was completed on April 1, 2016 due to downtime associated with RW-2 in March.

Second Quarter 2016

- (12) The system was shut down at 7:15 am on April 6, 2016 for flow control verification. The system was restarted at 11:20 am on the same day and was offline for approximately 4 hours.
- (13) The system was shut down at 8:30 am on April 27, 2016 for calibration activities. The system was restarted at 10:46 am on the same day and was offline for approximately 2 hours.
- (14) The system shut down at 3:47 pm on May 10, 2016 due to a low pressure alarm at the RW-2 influent manifold. The alarm was cleared and the system was restarted at 4:45 pm on the same day, however RW-2 was left offline. The system was offline for approximately 1 hour.
- (15) The system was shut down at 11:25 am on May 11, 2016 to replace the pumps in RW-2 and RW-3. When the new pump was installed in RW-2, an issue was noted with the newly installed pump. New pumps were ordered and installed in RW-2 and RW-3 on May 12, 2016. The system was restarted at 12:00 pm on May 12, 2016. The system was offline for approximately 13 hours. RW-2 was offline for approximately 44 hours.
- (16) The system shut down at 12:59 pm on June 20, 2016 due to a low flow alarm at the RW-2 influent manifold. The alarm was cleared and the system was restarted at 4:30 pm on the same day. The system was offline for approximately 3.5 hours.
- (17) The system shut down at 4:15 pm on June 22, 2016 due to an air stripper high pressure alarm. The alarm was cleared and the system was restarted at 5:20 pm on the same day. The system was offline for approximately 1 hour.
- (18) RW-2 was shut down at 9:00 am on June 29, 2016 to install a new pump in RW-2. RW-2 was restarted at 1:15 pm on the same day and was offline for approximately 3 hours.

Table 2
Influent Water Sample Analytical Results,
Bethpage Park Groundwater Containment System,
Operable Unit 3 (Former Grumman Settling Ponds),
Bethpage, New York.

Compound	08/19/15 ($\mu\text{g/L}$)	11/30/15 ($\mu\text{g/L}$)	4/1/2016 ⁽¹⁾ ($\mu\text{g/L}$)	06/10/16 ($\mu\text{g/L}$)
Project VOCs				
1,1,1 - Trichloroethane	< 1.0 U	< 1.0 U	< 1.0 U	< 1.0 U
1,1 - Dichloroethane	0.26 J	0.36 J	0.55 J	0.39 J
1,2 - Dichloroethane	< 1.0 U	< 1.0 U	< 1.0 U	< 1.0 U
1,1 - Dichloroethene	< 1.0 U	< 1.0 U	< 1.0 U	< 1.0 U
Tetrachloroethene	< 1.0 U	< 1.0 U	< 1.0 U	0.30 J
Trichloroethene	3.4	3.9	3.7	4.0
Vinyl Chloride	10	15	29	16
cis 1,2-Dichloroethene	8.3	19	18	12
trans 1,2-Dichloroethene	< 1.0 U	< 1.0 U	< 1.0 U	< 1.0 U
Benzene	< 0.50 U	< 0.50 U	< 0.50 U	< 0.50 U
Toluene	2.5	7.6	9.1	6.1
Xylenes	< 1.0 U	0.82	1.2	0.85 J
Subtotal Project VOCs	25	47	62	39
Non-Project VOCs				
1,1,2,2-Tetrachloroethane	< 1.0 U	< 1.0 U	< 1.0 U	< 1.0 U
1,1,2-Trichloroethane	< 1.0 U	< 1.0 U	< 1.0 U	< 1.0 U
1,2-Dichloropropane	< 1.0 U	< 1.0 U	< 1.0 U	< 1.0 U
2-Butanone	< 10 U	< 10 U	< 10 U	< 10 U
4-Methyl-2-Pentanone	< 5.0 U	< 5.0 U	< 5.0 U	< 5.0 U
Acetone	< 10 U	< 10 U	< 10 U	< 10 U
Bromodichloromethane	< 1.0 U	< 1.0 U	< 1.0 U	< 1.0 U
Bromoform	< 1.0 U	< 1.0 U	< 1.0 U	< 1.0 U
Bromomethane	< 2.0 U	< 2.0 U	< 2.0 U	< 2.0 U
Carbon Disulfide	< 2.0 U	< 2.0 U	< 2.0 U	< 2.0 U
Carbon Tetrachloride	< 1.0 U	< 1.0 U	< 1.0 U	< 1.0 U
Chlorobenzene	< 1.0 U	< 1.0 U	< 1.0 U	< 1.0 U
Chlorodibromomethane	< 1.0 U	< 1.0 U	< 1.0 U	< 1.0 U
Chlorodifluoromethane (Freon 22)	6.2	5.5	3.9 J	4.2 J
Chloroethane	< 1.0 U	< 1.0 U	< 1.0 U	< 1.0 U
Chloroform	3.9	2.7	2.4	1.8
Chloromethane	< 1.0 U	< 1.0 U	< 1.0 U	< 1.0 U
cis-1,3-Dichloropropene	< 1.0 U	< 1.0 U	< 1.0 U	< 1.0 U
Dichlorodifluoromethane (Freon 12)	< 2.0 U	< 2.0 U	< 2.0 U	< 2.0 U
Dichloromethane	< 2.0 U	< 2.0 U	< 2.0 U	< 2.0 U
Ethylbenzene	0.34 J	0.59 J	0.98 J	0.62 J
Methyl N-Butyl Ketone	< 5.0 U	< 5.0 U	< 5.0 U	< 5.0 U
Methyl-Tert-Butylether	< 1.0 U	< 1.0 U	< 1.0 U	< 1.0 U
Styrene (Monomer)	< 1.0 U	< 1.0 U	< 1.0 U	< 1.0 U
trans-1,3-Dichloropropene	< 1.0 U	< 1.0 U	< 1.0 U	< 1.0 U
Trichlorofluoromethane (Freon 11)	< 2.0 U	< 2.0 U	< 2.0 U	< 2.0 U
Trichlorotrifluoroethane (Freon 113)	< 5.0 U	< 5.0 U	< 5.0 U	< 5.0 U
Subtotal Non-Project VOCs	10	8.8	7.3	6.6
Total VOCs⁽¹⁾	35	56	69	46
1,4-Dioxane	0.36	0.33	0.62	0.47

Notes and abbreviations on last page.

Table 2
Influent Water Sample Analytical Results,
Bethpage Park Groundwater Containment System,
Operable Unit 3 (Former Grumman Settling Ponds),
Bethpage, New York.

Compound	08/09/15 (µg/L)	11/30/15 (µg/L)	4/1/2016 ⁽¹⁾ (µg/L)	06/07/16 (µg/L)
Inorganics				
Dissolved Cadmium	--	< 3.0 U	--	--
Total Cadmium	--	< 3.0 U	--	--
Dissolved Chromium	--	< 10 U	--	--
Total Chromium	--	12	--	--
Dissolved Iron	248	195	317	220
Total Iron	981	2,050	606	328
Total Mercury	--	--	--	--
pH ⁽²⁾	5.6	5.7	5.9	5.8

Notes and Abbreviations:

- (1) "Total VOCs" represents the sum of individual concentrations of the compounds detected. The values used in calculations referenced in this report have been rounded to the nearest whole number.
- (2) Influent pH samples collected and measured in the field by Arcadis personnel on the dates listed using an Oakton Model 300 pH/conductivity meter. pH units are standard units.
- (3) First Quarter samples were collected on April 1, 2016 due to RW-2 downtime in March.

700 Bold value indicates a detection.

-- not analyzed

J Compound detected below its reporting limit; value is estimated.

SPDES State Pollutant Discharge Elimination System

VOC volatile organic compound

µg/L micrograms per liter

< 5 U Compound not detected above its laboratory quantification limit.

Table 3
 Effluent Water Sample Analytical Results,
 Bethpage Park Groundwater Containment System,
 Operable Unit 3 (Former Grumman Settling Ponds), Bethpage, New York.



Design & Consultancy
 for natural and
 built assets

Compound	Discharge Limit ⁽¹⁾ (µg/L)	07/22/15 (µg/L)	08/19/15 (µg/L)	09/28/15 (µg/L)	10/13/15 (µg/L)	11/23/15 (µg/L)	12/22/15 (µg/L)	2/1/2016 ⁽²⁾ (µg/L)	02/23/16 (µg/L)	4/1/2016 ⁽³⁾ (µg/L)	04/18/16 (µg/L)	05/18/16 (µg/L)	06/10/16 (µg/L)
Project VOCs													
1,1,1-Trichloroethane	5	< 1.0 U	< 1.0 U	< 1.0 U	< 1.0 U	< 1.0 U	< 1.0 U						
1,1-Dichloroethane	5	< 1.0 U	< 1.0 U	< 1.0 U	< 1.0 U	< 1.0 U	< 1.0 U						
1,2-Dichloroethane	5	< 1.0 U	< 1.0 U	< 1.0 U	< 1.0 U	< 1.0 U	< 1.0 U						
1,1-Dichloroethene	5	< 1.0 U	< 1.0 U	< 1.0 U	< 1.0 U	< 1.0 U	< 1.0 U						
Tetrachloroethene	5	< 1.0 U	< 1.0 U	< 1.0 U	< 1.0 U	< 1.0 U	< 1.0 U						
Trichloroethene	5	< 1.0 U	< 1.0 U	< 1.0 U	< 1.0 U	< 1.0 U	< 1.0 U						
Vinyl Chloride	5	< 1.0 U	< 1.0 U	< 1.0 U	< 1.0 U	< 1.0 U	< 1.0 U						
cis 1,2-Dichloroethene	5	< 1.0 U	< 1.0 U	< 1.0 U	< 1.0 U	< 1.0 U	< 1.0 U						
trans 1,2-Dichloroethene	5	< 1.0 U	< 1.0 U	< 1.0 U	< 1.0 U	< 1.0 U	< 1.0 U						
Benzene	5	< 0.50 U	< 0.50 U	< 0.50 U	< 0.50 U	< 0.50 U	< 0.50 U						
Toluene	5	< 1.0 U	< 1.0 U	< 1.0 U	< 1.0 U	< 1.0 U	< 1.0 U						
Xylenes	5	< 1.0 U	< 1.0 U	< 1.0 U	< 1.0 U	< 1.0 U	< 1.0 U						
Subtotal Project VOCs	--	0.0	0.0	0.0	0.0	0.0	0.0	0.0	0.0	0.0	0.0	0.0	0.0

Notes and abbreviations on last page.

Table 3
Effluent Water Sample Analytical Results,
Bethpage Park Groundwater Containment System,
Operable Unit 3 (Former Grumman Settling Ponds), Bethpage, New York.

Compound	Discharge Limit ⁽¹⁾ ($\mu\text{g/L}$)	07/22/15 ($\mu\text{g/L}$)	08/19/15 ($\mu\text{g/L}$)	09/28/15 ($\mu\text{g/L}$)	10/13/15 ($\mu\text{g/L}$)	11/23/15 ($\mu\text{g/L}$)	12/22/15 ($\mu\text{g/L}$)	2/1/2016 ⁽²⁾ ($\mu\text{g/L}$)	02/23/16 ($\mu\text{g/L}$)	4/1/2016 ⁽³⁾ ($\mu\text{g/L}$)	04/18/16 ($\mu\text{g/L}$)	05/18/16 ($\mu\text{g/L}$)	06/10/16 ($\mu\text{g/L}$)	
Non-Project VOCs														
1,1,2-Tetrachloroethane	5	< 1.0 U	< 1.0 U	< 1.0 U	< 1.0 U	< 1.0 U	< 1.0 U	< 1.0 U						
1,1,2-Trichloroethane	1	< 1.0 U	< 1.0 U	< 1.0 U	< 1.0 U	< 1.0 U	< 1.0 U	< 1.0 U						
1,2-Dichloropropane	0.6	< 1.0 U	< 1.0 U	< 1.0 U	< 1.0 U	< 1.0 U	< 1.0 U	< 1.0 U						
2-Butanone	50	< 10 U	< 10 U	< 10 U	< 10 U	< 10 U	< 10 U	< 10 U						
4-Methyl-2-Pentanone	50	< 5.0 U	< 5.0 U	< 5.0 U	< 5.0 U	< 5.0 U	< 5.0 U	< 5.0 U						
Acetone	50	< 10 U	< 10 U	< 10 U	< 10 U	< 10 U	< 10 U	< 10 U						
Bromodichloromethane	50	< 1.0 U	< 1.0 U	< 1.0 U	< 1.0 U	< 1.0 U	< 1.0 U	< 1.0 U						
Bromoform	50	< 1.0 U	< 1.0 U	< 1.0 U	< 1.0 U	< 1.0 U	< 1.0 U	< 1.0 U						
Bromomethane	5	< 2.0 U	< 2.0 U	< 2.0 U	< 2.0 U	< 2.0 U	< 2.0 U	< 2.0 U						
Carbon Disulfide	60	< 2.0 U	< 2.0 U	< 2.0 U	< 2.0 U	< 2.0 U	< 2.0 U	< 2.0 U						
Carbon Tetrachloride	5	< 1.0 U	< 1.0 U	< 1.0 U	< 1.0 U	< 1.0 U	< 1.0 U	< 1.0 U						
Chlorobenzene	5	< 1.0 U	< 1.0 U	< 1.0 U	< 1.0 U	< 1.0 U	< 1.0 U	< 1.0 U						
Chlorodibromomethane	50	< 1.0 U	< 1.0 U	< 1.0 U	< 1.0 U	< 1.0 U	< 1.0 U	< 1.0 U						
Chlorodifluoromethane (Freon 22)	50	< 5.0 U	< 5.0 U	< 5.0 U	< 5.0 U	< 5.0 U	< 5.0 U	< 5.0 U						
Chloroethane	5	< 1.0 U	< 1.0 U	< 1.0 U	< 1.0 U	< 1.0 U	< 1.0 U	< 1.0 U						
Chloroform	7	< 1.0 U	< 1.0 U	< 1.0 U	< 1.0 U	< 1.0 U	< 1.0 U	< 1.0 U						
Chloromethane	5	< 1.0 U	< 1.0 U	< 1.0 U	< 1.0 U	< 1.0 U	< 1.0 U	< 1.0 U						
cis-1,3-Dichloropropene	0.4	< 1.0 U	< 1.0 U	< 1.0 U	< 1.0 U	< 1.0 U	< 1.0 U	< 1.0 U						
Dichlorodifluoromethane (Freon 12)	5	< 2.0 U	< 2.0 U	< 2.0 U	< 2.0 U	< 2.0 U	< 2.0 U	< 2.0 U						
Dichloromethane	5	< 2.0 U	< 2.0 U	< 2.0 U	< 2.0 U	< 2.0 U	< 2.0 U	< 2.0 U						
Ethylbenzene	5	< 1.0 U	< 1.0 U	< 1.0 U	< 1.0 U	< 1.0 U	< 1.0 U	< 1.0 U						
Methyl N-Butyl Ketone	50	< 5.0 U	< 5.0 U	< 5.0 U	< 5.0 U	< 5.0 U	< 5.0 U	< 5.0 U						
Methyl-Tert-Butylether	5	< 1.0 U	< 1.0 U	< 1.0 U	< 1.0 U	< 1.0 U	< 1.0 U	< 1.0 U						
Styrene (Monomer)	5	< 1.0 U	< 1.0 U	< 1.0 U	< 1.0 U	< 1.0 U	< 1.0 U	< 1.0 U						
trans-1,3-Dichloropropene	0.4	< 1.0 U	< 1.0 U	< 1.0 U	< 1.0 U	< 1.0 U	< 1.0 U	< 1.0 U						
Trichlorofluoromethane (Freon 11)	5	< 2.0 U	< 2.0 U	< 2.0 U	< 2.0 U	< 2.0 U	< 2.0 U	< 2.0 U						
Trichlorotrifluoroethane (Freon 113)	5	< 5.0 U	< 5.0 U	< 5.0 U	< 5.0 U	< 5.0 U	< 5.0 U	< 5.0 U						
Subtotal Non-Project VOCs	--	0.0	0.0	0.0	0.0	0.0	0.0	0.0	0.0	0.0	0.0	0.0	0.0	0.0
Total VOCs⁽²⁾	--	0.0	0.0	0.0	0.0	0.0	0.0	0.0	0.0	0.0	0.0	0.0	0.0	0.0
Treatment Efficiency⁽³⁾	--	> 99.9%	> 99.9%	> 99.9%	> 99.9%	> 99.9%	> 99.9%	> 99.9%	> 99.9%	> 99.9%	> 99.9%	> 99.9%	> 99.9%	> 99.9%

Notes and abbreviations on last page.

Table 3
Effluent Water Sample Analytical Results,
Bethpage Park Groundwater Containment System,
Operable Unit 3 (Former Grumman Settling Ponds), Bethpage, New York.

Compound	Discharge Limit ⁽¹⁾ (µg/L)	07/22/15 (µg/L)	08/19/15 (µg/L)	09/28/15 (µg/L)	10/13/15 (µg/L)	11/23/15 (µg/L)	12/22/15 (µg/L)	2/1/2016 ⁽²⁾ (µg/L)	02/23/16 (µg/L)	4/1/2016 ⁽³⁾ (µg/L)	04/18/16 (µg/L)	05/18/16 (µg/L)	06/10/16 (µg/L)	
Inorganics														
Dissolved Cadmium	5	--	< 3.0 U	--	--	< 3.0 U	--	--	--	< 3.0 U	--	--	< 3.0 U	
Total Cadmium	5	--	< 3.0 U	--	--	< 3.0 U	--	--	--	< 3.0 U	--	--	< 3.0 U	
Dissolved Chromium	50	--	< 10 U	--	--	< 10 U	--	--	--	< 10 U	--	--	< 10 U	
Total Chromium	50	--	< 10 U	--	--	< 10 U	--	--	--	< 10 U	--	--	< 10 U	
Dissolved Iron	600	250	251	266	235	184	209	156	216	281	195	202	205	
Total Iron	600	259	299	325	297	275	288	226	262	490	228	229	266	
Total Mercury	250	< 0.20 U	< 0.20 U	< 0.20 U	< 0.20 U	< 0.20 U	< 0.20 U							
1,4-Dioxane	--	--	0.36	0.32	0.34	0.34	0.38	0.24	0.53	0.56	0.61	< 0.11 U	0.53	
pH ⁽⁴⁾		5.5 - 8.5	6.9	6.9	6.6	6.9	7.1	6.0	5.9	6.8	7.0	6.8	6.7	6.9

Notes and Abbreviations:

- (1) Discharge limits per the interim SPDES equivalency program or Division of Water Technical and Operational Guidance Series (TOGS 1.1.1) Quality Standards and Guidance Values and Groundwater Effluent Limitations, if the compound is not part of the interim SPDES equivalency program.
 - (2) "Total VOCs" represents the sum of individual concentrations of compounds detected. The values used in calculations referenced in this report have been rounded to the nearest whole number.
 - (3) Treatment efficiency was calculated by dividing the difference between the influent and effluent total VOC concentrations by the influent total VOC concentration.
 - (4) Effluent pH samples collected and measured in the field by ARCADIS personnel on the dates listed using an Oakton Model 300 pH/conductivity meter. pH units are standard units.
 - (5) Samples representing the month of January were collected on February 1, 2016 due to RW-2 downtime in January.
 - (6) Samples representing the month of March were collected on April 1, 2016 due to RW-2 downtime in March.
- 700** Bold value indicates a detection.
SPDES State Pollutant Discharge Elimination System
VOC volatile organic compound
µg/L micrograms per liter
-- not analyzed
< 5 U Compound not detected above its laboratory quantification limit.

Table 4
Influent Vapor Sample Analytical Results,
Bethpage Park Groundwater Containment System,
Operable Unit 3 (Former Grumman Settling Ponds),
Bethpage, New York. ⁽¹⁾



Design & Consultancy
for natural and
built assets

Compound	08/19/15 ($\mu\text{g}/\text{m}^3$)	11/23/15 ($\mu\text{g}/\text{m}^3$)	4/1/2016 ⁽²⁾ ($\mu\text{g}/\text{m}^3$)	06/10/16 ($\mu\text{g}/\text{m}^3$)
Project VOCs				
1,1,1 - Trichloroethane	0.82	0.82	0.87	0.71
1,1 - Dichloroethane	4.5	5.3	7.7	4.9
1,2 - Dichloroethane	< 0.81 U	0.45 J	< 0.81 U	0.45 J
1,1 - Dichloroethene	1.4	2.0	2.5	1.5
Tetrachloroethene	3.6	4.5	3.2	3.5
Trichloroethene	59	55	45	53
Vinyl Chloride	125 D	181 D	458	184
cis 1,2-Dichloroethene	147	290 D	272	165
trans 1,2-Dichloroethene	0.40 J	0.59 J	0.67 J	0.44 J
Benzene	4.8	0.77	1.3	1.5
Toluene	49	131	139	90
Xylenes	10	11	24	12
Subtotal Project VOCs	405	683	954	517
Compound				
Non-Project VOCs				
1,1,2,2-Tetrachloroethane	< 0.69 U	< 0.69 U	< 0.69 U	< 0.69 U
1,1,2-Trichloroethane	< 0.55 U	< 0.55 U	< 0.55 U	< 0.55 U
1,2-Dichloropropane	< 0.92 U	< 0.92 U	< 0.92 U	0.60 J
2-Butanone	1.0	2.2	2.6	0.88
4-Methyl-2-Pentanone	< 0.82 U	< 0.82 U	< 0.82 U	< 0.82 U
Acetone	17	5.0	9.3	< 0.48 U
Bromodichloromethane	< 0.67 U	< 0.67 U	< 0.67 U	< 0.67 U
Bromoform	< 0.41 U	< 0.41 U	< 0.41 U	< 0.41 U
Bromomethane	< 0.78 U	< 0.78 U	< 0.78 U	< 0.78 U
Carbon Disulfide	< 0.62 U	< 0.62 U	< 0.62 U	< 0.62 U
Carbon Tetrachloride	< 0.25 U	< 0.25 U	< 0.25 U	< 0.25 U
Chlorobenzene	< 0.92 U	< 0.92 U	< 0.92 U	< 0.92 U
Chlorodibromomethane	< 0.85 U	< 0.85 U	< 0.85 U	< 0.85 U
Chlorodifluoromethane (Freon 22)	69	48	46	28
Chloroethane	< 0.53 U	< 0.53 U	< 0.53 U	< 0.53 U
Chloroform	54	41	34	22
Chloromethane	2.7	1.0	1.8	1.2
cis-1,3-Dichloropropene	< 0.91 U	< 0.91 U	< 0.91 U	< 0.91 U
Dichlorodifluoromethane (Freon 12)	2.7	2.4	2.8	2.3
Dichloromethane	0.69	0.52 J	1.9	2.5
Ethylbenzene	7.8	7.8	15	9.6
Methyl N-Butyl Ketone	< 0.82 U	0.53 J	< 0.82 U	< 0.82 U
Methyl-Tert-Butylether	0.72	0.76	4.0	< 0.72 U
Styrene (Monomer)	< 0.85 U	< 0.85 U	< 0.85 U	< 0.85 U
trans-1,3-Dichloropropene	< 0.91 U	< 0.91 U	< 0.91 U	< 0.91 U
Trichlorofluoromethane (Freon 11)	1.6	1.5	1.6	1.6
Trichlorotrifluoroethane (Freon 113)	2.5	2.5	2.5	2.2
Subtotal Non-Project VOCs	159	113	122	71
Total VOCs ⁽²⁾	564	796	1076	588

Notes and abbreviations on last page.

Table 4
Influent Vapor Sample Analytical Results,
Bethpage Park Groundwater Containment System,
Operable Unit 3 (Former Grumman Settling Ponds),
Bethpage, New York.⁽¹⁾

Notes and Abbreviations:

- (1) Vapor samples collected by ARCADIS on the dates shown and submitted to a NYSDOH ELAP certified laboratory for VOC analyses per Modified USEPA Method TO-15. A VOC analyte list is provided in the Groundwater IRM OM&M Manual (ARCADIS 2009). Influent samples were collected at Vapor Sampling Port-1 (VSP-1); refer to Figure 3 of this OM&M Report for the location of VSP-1.
- (2) "Total VOCs" represents the sum of individual concentrations of compounds detected. The values used in calculations referenced in this report have been rounded to the nearest whole number.
- (3) First Quarter samples were collected on April 1, 2016 due to RW-2 downtime in March.

700	Bold value indicates a detection.
D	Compound identified from secondary dilution.
ELAP	Environmental Laboratory Approval Program
IRM	interim remedial measure
J	Compound detected below its reporting limit; value
ND	Analyte not detected at or above its laboratory reporting limit.
NYSDOH	New York State Department of Health
OM&M	operation, maintenance, and monitoring
SPDES	State Pollutant Discharge Elimination System
TIC	tentatively identified compound
USEPA	United States Environmental Protection Agency
VOC	volatile organic compound
µg/m ³	micrograms per cubic meter
< 5 U	Compound not detected above its laboratory quantification limit.

Table 5
Effluent Vapor Sample Analytical Results,
Bethpage Park Groundwater Containment System,
Operable Unit 3 (Former Grumman Settling Ponds), Bethpage, New York.⁽¹⁾



Design & Consultancy
for natural and
built assets

Compound	Discharge Limit ⁽²⁾ ($\mu\text{g}/\text{m}^3$)	08/19/15 ($\mu\text{g}/\text{m}^3$)	11/23/15 ($\mu\text{g}/\text{m}^3$)	4/1/2016 ⁽³⁾ ($\mu\text{g}/\text{m}^3$)	06/10/16 ($\mu\text{g}/\text{m}^3$)
Project VOCs					
1,1,1 - Trichloroethane	9,000	< 0.55 U	< 0.55 U	< 0.55 U	< 0.55 U
1,1 - Dichloroethane	NS	< 0.81 U	2.3	7.7	4.0
1,2 - Dichloroethane	1,000 ⁽⁴⁾	< 0.81 U	< 0.81 U	< 0.81 U	< 0.81 U
1,1 - Dichloroethene	19,800 ⁽⁴⁾	< 0.79 U	0.79	0.83	0.48 J
Tetrachloroethene	300	0.4	1.8	0.68	2.0
Trichloroethene	14,000	1.8	1.5	7.5	1.7
Vinyl Chloride	180,000	14	4.3	3.3	2.8
cis 1,2-Dichloroethene	190,000 ⁽⁴⁾	3.3	2.6	11	7.1
trans 1,2-Dichloroethene	190,000	< 0.79 U	< 0.79 U	< 0.79 U	< 0.79 U
Benzene	1,300	37	29	5.8	3.1
Toluene	37,000	7.5	15	14	9.0
Xylenes	4,300	4.3	3.1	2.5	2.1
Subtotal Project VOCs	NA	68	60	53	32
Compound	Discharge Limit ⁽²⁾ ($\mu\text{g}/\text{m}^3$)	08/19/15 ($\mu\text{g}/\text{m}^3$)	11/23/15 ($\mu\text{g}/\text{m}^3$)	4/1/2016 ⁽³⁾ ($\mu\text{g}/\text{m}^3$)	06/10/16 ($\mu\text{g}/\text{m}^3$)
Non-Project VOCs					
1,1,2,2-Tetrachloroethane	2,000 ⁽⁴⁾	< 0.69 U	< 0.69 U	< 0.69 U	< 0.69 U
1,1,2-Trichloroethane	11,000 ⁽⁴⁾	< 0.55 U	< 0.55 U	< 0.55 U	< 0.55 U
1,2-Dichloropropane	83,000 ⁽⁴⁾	< 0.92 U	< 0.92 U	< 0.92 U	< 0.92 U
2-Butanone	13,000	44	40	9.1	6.2
4-Methyl-2-Pentanone	31,000	< 0.82 U	< 0.82 U	< 0.82 U	< 0.82 U
Acetone	180,000	337	1060 D	87	107
Bromodichloromethane	NS	< 0.67 U	< 0.67 U	< 0.67 U	< 0.67 U
Bromoform	1,000 ⁽⁴⁾	< 0.41 U	< 0.41 U	< 0.41 U	< 0.41 U
Bromomethane	3,900 ⁽⁴⁾	< 0.78 U	< 0.78 U	< 0.78 U	< 0.78 U
Carbon Disulfide	6,200	< 0.62 U	< 0.62 U	< 0.62 U	< 0.62 U
Carbon Tetrachloride	1,900	< 0.25 U	< 0.25 U	< 0.25 U	< 0.25 U
Chlorobenzene	83,000 ⁽⁴⁾	0.46 J	< 0.92 U	< 0.92 U	< 0.92 U
Chlorodibromomethane	NS	< 0.85 U	< 0.85 U	< 0.85 U	< 0.85 U
Chlorodifluoromethane (Freon 22)	NS	69	52	46	23
Chloroethane	NS	0.82	< 0.53 U	< 0.53 U	< 0.53 U
Chloroform	150	7.8	6.8	42	32
Chloromethane	22,000	20	5.8	10	2.9
cis-1,3-Dichloropropene	NS	< 0.91 U	< 0.91 U	< 0.91 U	< 0.91 U
Dichlorodifluoromethane (Freon 12)	NS	3.0	2.6	2.8	2.6
Dichloromethane	14,000	1.1	< 0.69 U	1.4	9.0
Ethylbenzene	100,000 ⁽⁴⁾	0.83 J	0.83 J	1.4	0.56 J
Methyl N-Butyl Ketone	4,000	0.70 J	2.2	< 0.82 U	< 0.82 U
Methyl-Tert-Butylether	43,000 ⁽⁴⁾	< 0.72 U	< 0.72 U	< 0.72 U	< 0.72 U
Styrene (Monomer)	17,000	< 0.85 U	< 0.85 U	< 0.85 U	< 0.85 U
trans-1,3-Dichloropropene	NS	< 0.91 U	< 0.91 U	< 0.91 U	< 0.91 U
Trichlorofluoromethane (Freon 11)	9,000	2.0	1.9	1.9	2.9
Trichlorotrifluoroethane (Freon 113)	960,000	< 0.77 U	< 0.77 U	< 0.77 U	< 0.77 U
Subtotal Non-Project VOCs	NA	487	1172	201	186
Total VOCs⁽⁵⁾	NA	555	1232	255	218

Notes and abbreviations on last page.

Table 5
Effluent Vapor Sample Analytical Results,
Bethpage Park Groundwater Containment System,
Operable Unit 3 (Former Grumman Settling Ponds), Bethpage, New York.⁽¹⁾



Design & Consultancy
for natural and
built assets

Notes and Abbreviations:

- (1) Vapor samples collected by ARCADIS on the dates shown and submitted to a NYSDOH ELAP certified laboratory for VOC analyses per Modified USEPA Method TO-15. A VOC analyte list is provided in the Groundwater IRM OM&M Manual (ARCADIS 2009). Effluent samples were collected at Vapor Sampling Port-5 (VSP-5); refer to Figure 3 of this OM&M Report for the location of VSP-5.
- (2) Discharge limit is compound-specific SGC per the NYSDEC DAR-1 AGC/SGC tables revised February 28, 2014.
- (3) First Quarter samples were collected on April 1, 2016 due to RW-2 downtime in March.
- (4) An SGC was not provided in the DAR-1 AGC/SGC Tables, dated February 28, 2014. An interim SGC was developed based on guidance of the New York State DAR-1 Guidelines for the Control of Toxic Ambient Air Contaminants, 1991 edition. Interim SGC = (smaller of Time Weighted Average [TWA] - Threshold Limit Value or TWA - Recommended Exposure Limit)/4.2.
- (5) "Total VOCs" represents the sum of individual concentrations of all compounds detected. The values used in calculations referenced in this report have been rounded to the nearest whole number.

700	Bold data indicates that the analyte was detected at or above its reporting limit.	NYSDEC	New York State Department of Environmental Conservation
< 5 U	Compound not detected above its laboratory quantification limit.	NYSDOH	New York State Department of Health
AGC	Annual Guideline Concentration	OM&M	operation, maintenance, and monitoring
DAR-1	Division of Air Resources Air Guidance-1	SGC	Short-term Guidance Concentration
ELAP	Environmental Laboratory Approval Program	SPDES	State Pollutant Discharge Elimination System
J	Compound detected below its reporting limit;	USEPA	United States Environmental Protection Agency
IRM	interim remedial measure		
NA	not applicable		
ND	Analyte not detected at or above its laboratory reporting limit.	VOC	volatile organic compound
NS	Guideline concentrations not specified in the NYSDEC DAR-1 AGC/SGC tables. An interim SGC was not developed for these compounds because they have low toxicity ratings in the NYSDEC DAR-1 AGC/SGC tables revised February 28, 2014.	µg/m ³	micrograms per cubic meter

Table 6
Effluent Vapor Tentatively Identified Compounds,
Bethpage Park Groundwater Containment System, Operable Unit 3
(Former Grumman Settling Ponds), Bethpage, New York.⁽¹⁾



Design & Consultancy
for natural and
built assets

Compound	08/19/15 (ppbv)	11/23/15 (ppbv)	4/1/2016 ⁽²⁾ (ppbv)	06/10/16 (ppbv)
Tentatively Identified Compounds				
2,6-Dimethylundecane	--	30 JN	--	--
2-butyl-1,1,3-trimethyl-cyclohexane	--	9.9 JN	--	--
2-Ethyl-1-hexanol	3.4 JN	--	--	--
2-Methylundecane	--	43 JN	--	--
2-Phenyl-2-propanol	--	--	--	2.2 JN
3-Methylundecane	--	36 JN	--	--
4-Methylundecane	--	31 JN	--	--
Acetaldehyde	--	--	--	15 JN
Acetophenone	9.1 JN	22 JN	--	6.8 JN
alkane	--	51 JN	6.4 J	6.7 J
alkane	--	28 JN	6.3 J	2.0 J
alkane	--	24 JN	5.4 J	1.8 J
alkane	--	17 JN	4.5 J	1.4 J
alkane	--	17 JN	3.7 J	--
alkane	--	16 JN	3.3 J	--
alkane	--	14 JN	3.2 J	--
alkane	--	--	3.1 J	--
alkene	--	11 JN	--	--
C3 alkyl benzene	3.0 J	--	--	--
cycloalkane/alkene	--	--	--	1.5 J
Methylcyclohexane	--	--	3.0 JN	--
Methylcyclopentane	--	--	4.9 JN	--
Naphthalene decahydro-methyl- isomer	--	--	5.5 J	--
N-Undecane	--	36 JN	4.3 JN	--
Pentane	--	--	3.1 JN	--
Pentyl-Cyclohexane	--	--	4.7 JN	--
Silanol, trimethyl-	42 JN	--	--	--
Unknown	--	21 JN	5.8 J	1.9 J
Unknown	--	9.4 JN	4.5 J	--
Unknown	--	--	3.6 J	--
Unknown	--	--	2.9 J	--
UNKNOWN VOA ALKENE1	--	29 JN	--	--
UNKNOWN VOA ALKENE2	--	22 JN	--	--
UNKNOWN VOA ALKENE3	--	18 JN	--	--

Notes and abbreviations on last page.

Table 6
 Effluent Vapor Tentatively Identified Compounds,
 Bethpage Park Groundwater Containment System, Operable Unit 3
 (Former Grumman Settling Ponds), Bethpage, New York.⁽¹⁾



Design & Consultancy
 for natural and
 built assets

Notes and Abbreviations:

- (1) Vapor samples collected by ARCADIS on the dates shown and submitted to a NYSDOH ELAP certified laboratory for VOC analyses per Modified USEPA Method TO-15. A VOC analyte list is provided in the DRAFT Groundwater IRM OM&M Manual (ARCADIS 2009). Effluent samples were collected at Vapor Sampling Port-5 (VSP-5); refer to Figure 3 of this OM&M Report for the location of VSP-5.
 - (2) First Quarter samples were collected on April 1, 2016 due to RW-2 downtime in March.
- | | |
|-----------------|--|
| 700 | Bold data indicates that the analyte was detected at or above its reporting limit. |
| ELAP | Environmental Laboratory Approval Program |
| J | Compound detected below its reporting limit; value is estimated. |
| B | Compound was also detected in the associated field blank. |
| IRM | interim remedial measure |
| N | Indicates presumptive evidence of a compound. |
| NYSDOH | New York State Department of Health |
| OM&M | operation, maintenance, and monitoring |
| USEPA | United States Environmental Protection Agency |
| VOC | volatile organic compound |
| ppbv | parts per billion by volume |

Table 7
 System Parameters,
 Bethpage Park Groundwater Containment System,
 Operable Unit 3 (Former Grumman Settling Ponds), Bethpage, New York.

Date ⁽¹⁾	Water Flow Rates					Water Pressures ⁽²⁾					Air Flow Rate ⁽³⁾	Air Pressures ⁽⁵⁾					Air Temp. ⁽⁶⁾							
	Remedial Well ⁽²⁾				Combined Influent ⁽³⁾	Effluent ⁽²⁾	Remedial Well Effluent ⁽⁴⁾					Effluent	Effluent	ECU Influent					Effluent	Effluent				
	RW-1	RW-2	RW-3	RW-4	(gpm)	(gpm)	(gpm)	RW-1	RW-2	RW-3	RW-4	(psi)	(psi)	(psi)	(psi)	GAC-501	GAC-502	PPZ-601	PPZ-602	(iwc)	(iwc)	(iwc)	(iwc)	(iwc)
07/22/15	29.6	75.0	75.6	29.7	210	214	57	28	44	56	12	1,835	6.5	3.2	1.0	2.0	0.0	544						
08/19/15	30.2	72.6	77.8	30.1	211	217	57	26	40	56	10	1,790	6.5 ⁽⁷⁾	2.5 ⁽⁷⁾	0.6 ⁽⁷⁾	2.0 ⁽⁷⁾	0.0 ⁽⁷⁾	544 ⁽⁷⁾						
09/28/15	29.4	74.6	74.3	29.6	208	221	57	21	37	56	11	1,872	6.7 ⁽⁸⁾	2.8 ⁽⁸⁾	0.5 ⁽⁸⁾	2.0 ⁽⁸⁾	0.0 ⁽⁸⁾	540 ⁽⁸⁾						
10/13/15	29.7	75.1	74.9	29.9	210	212	57	13	30	56	20	1,778	6.5 ⁽⁹⁾	2.6 ⁽⁹⁾	0.6 ⁽⁹⁾	2.0 ⁽⁹⁾	0.0 ⁽⁹⁾	540 ⁽⁹⁾						
11/23/15	30.4	78.0	75.2	30.2	214	214	56	12	30	55	14	1,919	6.7	3.0	1.8	1.6	0.0	532						
12/22/15	30.4	74.5	75.7	30.6	211	207	56	10	25	55	18	1,912	7.0 ⁽¹⁰⁾	3.3 ⁽¹⁰⁾	0.5 ⁽¹⁰⁾	2.3 ⁽¹⁰⁾	0.0 ⁽¹⁰⁾	534 ⁽¹⁰⁾						
02/01/16	30.2	75.6	74.8	30.0	211	214	56	33	24	55	17	1,880	6.9 ⁽¹¹⁾	3.2 ⁽¹¹⁾	2.1 ⁽¹¹⁾	2.5 ⁽¹¹⁾	0.0 ⁽¹¹⁾	535 ⁽¹¹⁾						
02/23/16	30.5	74.9	75.7	29.6	211	216	56	32	18	56	11	1,961	6.9 ⁽¹²⁾	3.2 ⁽¹²⁾	2.0 ⁽¹²⁾	2.0 ⁽¹²⁾	0.0 ⁽¹²⁾	526 ⁽¹²⁾						
04/01/16	30.8	78.4	75.2	30.0	214	227	56	23	17	55	13	1,891	6.5 ⁽¹³⁾	3.0 ⁽¹³⁾	1.0 ⁽¹³⁾	2.0 ⁽¹³⁾	0.0 ⁽¹³⁾	528 ⁽¹³⁾						
04/18/16	30.9	75.8	75.7	29.9	212	216	55	30	14	55	11	1,814	5.8	3.4	0.5	2.0	0.0	532						
05/18/16	29.9	75.4	75.7	30.2	211	224	56	22	20	55	12	1,973	6.5 ⁽¹⁴⁾	3.4 ⁽¹⁴⁾	1.0 ⁽¹⁴⁾	2.0 ⁽¹⁴⁾	2.0 ⁽¹⁴⁾	532 ⁽¹⁴⁾						
06/10/16	30.2	73.7	75.2	30.3	209	211	56	11	22	54	11	1,827	7.0 ⁽¹⁵⁾	3.5 ⁽¹⁵⁾	1.0 ⁽¹⁵⁾	2.2 ⁽¹⁵⁾	0.0 ⁽¹⁵⁾	537 ⁽¹⁵⁾						

Notes and abbreviations on last page.

Table 7
System Parameters,
Bethpage Park Groundwater Containment System,
Operable Unit 3 (Former Grumman Settling Ponds), Bethpage, New York.

Notes and Abbreviations:

- (1) Operational data collected by Arcadis on days noted. Parameters listed were typically recorded during compliance monitoring events. Data in this table correspond to approximately the past year of system operation.
- (2) Instantaneous parameters obtained from the SCADA HMI: Water Flow Rate, Water Pressure, Air Flow Rate.
- (3) Combined influent water-flow rate is the sum of individual well flow rates via the SCADA System.
- (4) Remedial Well effluent pressure readings measured at the influent manifold within the treatment system building.
- (5) Instantaneous values from field-mounted instruments
- (6) Values collected on April 27, 2015 during the weekly site visit. No values collected on day of sampling.
- (7) Values collected on August 24, 2015 during the weekly site visit. No values collected on day of sampling.
- (8) Values collected on October 5, 2015 during the weekly site visit. No values collected on day of sampling.
- (9) Values collected on October 12, 2015 during the weekly site visit. No values collected on day of sampling.
- (10) Values collected on December 23, 2015 during the weekly site visit. No values collected on day of sampling.
- (11) Values collected on February 2, 2016 during the weekly site visit. No values collected on day of sampling.
- (12) Values collected on February 22, 2016 during the weekly site visit. No values collected on day of sampling.
- (13) Values collected on April 5, 2016 during the weekly site visit. No values collected on day of sampling.
- (14) Values collected on May 16, 2016 during the weekly site visit. No values collected on day of sampling.
- (15) Values collected on June 6, 2016 during the weekly site visit. No values collected on day of sampling.

ECU emission control unit

gpm gallons per minute

HMI human-machine interface

iwc inches of water column

psi pounds per square inch

°R degrees Rankine

SCADA Supervisory Control and Data Acquisition

scfm standard cubic feet per minute

Temp. temperature

Table 8
Groundwater Recovered, VOC Mass Recovered, and VOC Mass Recovery Rates
Bethpage Park Groundwater Containment System, Operable Unit 3
(Former Grumman Settling Ponds) Bethpage, New York.

Operating Period ⁽¹⁾	Volume of Groundwater Recovered ⁽²⁾					VOC Mass Recovered (lbs) ⁽³⁾												VOC Mass Recovery Rate (lbs/day) ⁽⁴⁾																	
						Total VOCs ⁽⁵⁾				Project VOCs ⁽⁶⁾				Non-Project VOCs ⁽⁷⁾				Total VOCs ⁽⁵⁾				Project VOCs ⁽⁶⁾				Non-Project VOCs ⁽⁷⁾									
	RW-1	RW-2	RW-3	RW-4	Total	RW-1	RW-2	RW-3	RW-4	Total	RW-1	RW-2	RW-3	RW-4	Total	RW-1	RW-2	RW-3	RW-4	Total	RW-1	RW-2	RW-3	RW-4	Total	RW-1	RW-2	RW-3	RW-4	Total					
System Pilot Test, Shakedown and Startup Totals⁽⁸⁾	137	270	251	150	808	NA	NA	NA	NA	1.1	NA	NA	NA	NA	1.0	NA	NA	NA	NA	0.1	NA	NA	NA	NA	NA	NA	NA	NA	NA						
2009 Totals	6,592	13,838	16,445	6,574	43,449	0.17	275	53	14	342	0.17	273	19	0.20	293	<0.01	0.56	35	13	48	<0.01	1.7	0.33	0.086	2.1	<0.01	1.7	0.12	<0.01	1.8	<0.01	<0.01	0.22	0.080	0.30
2010 Totals	15,726	35,127	38,160	15,689	104,702	0.56	172	412	89	672	0.56	171	28	0.10	200	<0.01	0.17	383	89	469	<0.01	0.46	1.1	0.24	1.8	<0.01	0.46	0.075	<0.01	0.54	<0.01	<0.01	1.0	0.24	1.3
2011 Totals	15,218	36,570	37,682	15,196	104,666	0.36	167	271	78	516	0.36	167	35	0.090	203	<0.01	1.1	236	78	314	<0.01	0.45	0.73	0.21	1.4	<0.01	0.45	0.095	<0.01	0.55	<0.01	<0.01	0.64	0.21	0.85
2012 Totals	15,260	35,178	38,111	15,336	101,885	0.28	114	113	40	267	0.25	113	12	0.39	126	<0.01	1.5	101	40	141	<0.01	0.31	0.31	0.11	0.73	<0.01	0.31	0.032	<0.01	0.35	<0.01	<0.01	0.28	0.11	0.39
2013 Totals	15,968	37,514	36,622	16,036	106,140	0.14	111	41	18	171	0.14	110	4.3	0.36	113	<0.01	1.6	37	18	57	<0.01	0.30	0.11	0.050	0.47	<0.01	0.30	0.012	<0.01	0.31	<0.01	<0.01	0.10	0.049	0.16
2014 Totals	15,690	33,222	31,199	15,691	95,802	0.063	67	9.9	8.1	85	0.063	65	2.0	0.20	67	<0.01	1.5	8.1	7.9	17	<0.01	0.19	0.028	0.023	0.24	<0.01	0.18	<0.01	<0.01	0.19	<0.01	<0.01	0.023	0.022	0.047
2015 Totals	15,859	38,082	34,961	14,755	103,657	0.028	47	7.1	4.5	57	0.021	45	1.5	0.20	45	<0.01	1.7	5.6	4.2	12	<0.01	0.13	0.019	0.012	0.16	<0.01	0.12	<0.01	<0.01	0.15	0.012	0.032			
January 2016 through March 2016 Totals																																			
01/01/16 - 02/01/16	1,360	1,122	3,202	1,360	7,044	<0.01	1.8	0.34	0.21	2.3	<0.01	1.7	0.13	0.019	1.8	<0.01	0.065	0.21	0.19	0.47	<0.01	0.056	0.011	<0.01	0.074	<0.01	0.055	<0.01	<0.01	0.060	<0.01	<0.01	<0.01	<0.01	0.015
02/01/16 - 03/01/16	1,247	3,118	3,118	1,247	8,730	<0.01	4.9	0.33	0.19	5.4	<0.01	4.7	0.12	0.017	4.8	<0.01	0.18	0.21	0.18	0.57	<0.01	0.17	0.011	<0.01	0.19	<0.01	0.16	<0.01	<0.01	0.17	<0.01	<0.01	<0.01	0.020	
03/01/16 - 04/01/16	1,348	2,391	3,370	1,348	8,457	<0.01	3.7	0.36	0.21	4.3	<0.01	3.6	0.13	0.018	3.7	<0.01	0.14	0.22	0.19	0.55	<0.01	0.12	0.012	<0.01	0.14	<0.01	0.12	<0.01	<0.01	0.12	<0.01	<0.01	<0.01	0.018	
Subtotal Jan - Mar 2016⁽⁹⁾	3,955	6,631	9,690	3,955	24,231	<0.01	10	1.0	0.61	12	<0.01	10	0.38	0.054	10	<0.01	0.39	0.64	0.56	1.6	<0.01	0.11	0.011	<0.01	0.13	<0.01	0.11	<0.01	<0.01	0.11	<0.01	<0.01	<0.01	0.018	
April 2016 through June 2016 Totals																																			
04/01/16 - 05/01/16	1,368	3,421	3,421	1,368	9,578	<0.01	4.1	0.19	0.20	4.5	<0.01	3.9	0.12	0.016	4.1	<0.01	0.16	0.070	0.19	0.42	<0.01	0.14	<0.01	<0.01	0.15	<0.01	0.13	<0.01	<0.01	0.14	<0.01	<0.01	<0.01	0.014	
05/01/16 - 06/01/16	1,379	3,361	3,437	1,379	9,556	<0.01	4.0	0.19	0.21	4.4	<0.01	3.8	0.12	0.016	4.0	<0.01	0.15	0.070	0.19	0.41	<0.01	0.13	<0.01	<0.01	0.14	<0.01	0.12	<0.01	<0.01	0.13	<0.01	<0.01	<0.01	0.013	
06/01/16 - 07/01/16	1,373	3,024	3,431	1,373	9,201	<0.01	3.6	0.19	0.20	4.0	<0.01	3.5	0.12	0.016	3.6	<0.01	0.14	0.070	0.19	0.40	<0.01	0.12	<0.01	<0.01	0.13	<0.01	0.12	<0.01	<0.01	0.12	<0.01	<0.01	<0.01	0.013	
Subtotal Apr - Jun 2016⁽¹⁰⁾	4,120	9,806	10,289	4,120	28,335	<0.01	12	0.60	0.61	13	<0.01	11	0.36	0.048	12	<0.01	0.45	0.21	0.57	1.2	<0.01	0.13	<0.01	<0.01	0.14	<0.01	0.12	<0.01	<0.01	0.13	<0.01	<0.01	<0.01	0.013	
2016 Totals	8,075	16,437	19,979	8,075	52,566	<0.01	22.0	1.60	1.22	25.0	<0.01	21.0	0.74	0.102	22.0	<0.01	0.84	0.85	1.13	2.80	<0.01	0.24	0.01	<0.											

Table 9
 SCREEN3 Model Input and Outputs,
 Bethpage Park Groundwater Containment System,
 Operable Unit 3 (Former Grumman Settling Ponds),
 Bethpage, New York.

Parameters	Date Sampled:	8/19/2015	11/23/2015	4/1/2016	6/10/2016
SCREEN3 Model Input					
Source Type		Point	Point	Point	Point
Emission Rate (g/s)		1	1	1	1
Stack Height (ft)		13.5	13.5	13.5	13.5
Stack Height (m)		4.1	4.1	4.1	4.1
Stack Inside Diameter (m)		0.36	0.36	0.36	0.36
Air Flow Rate (scfm) ⁽¹⁾		1,790	1,919	1,891	1,827
Air Flow Rate (acf m @ stack temp) ⁽²⁾		1,836	1,923	1,882	1,849
Stack Gas Exit Temperature (K) ⁽¹⁾		302	295 ⁽⁹⁾	293 ⁽¹⁰⁾	298 ⁽¹¹⁾
Ambient Air Temperature (K) ⁽³⁾		300	276	288	292
Receptor Height (m) ⁽⁴⁾		1.5	1.5	1.5	1.5
Urban/Rural		Urban	Urban	Urban	Urban
Building Height (m)		2.6	2.6	2.6	2.6
Min Horizontal Bldg Dim (m)		7.9	7.9	7.9	7.9
Max Horizontal Bldg Dim (m)		9.8	9.8	9.8	9.8
Consider Bldg Downwash?		Yes	Yes	Yes	Yes
Simple/Complex Terrain Above Stack		Simple	Simple	Simple	Simple
Simple/Complex Terrain Above Stack Base		Simple	Simple	Simple	Simple
Meteorology		Full	Full	Full	Full
Automated Distances Array		Yes	Yes	Yes	Yes
Terrain Height Above Stack Base		0	0	0	0
SCREEN3 Model Output					
1-HR Max Concentration at Receptor Height ($\mu\text{g}/\text{m}^3$) ⁽⁵⁾		2,203	2,109	2,145	2,191
Annualization Factor ⁽⁶⁾		0.08	0.08	0.08	0.08
Average Annual Concentration at Receptor Height ($\mu\text{g}/\text{m}^3$) ⁽⁷⁾		176	169	172	175
Distance To Max Concentration (m) ⁽⁸⁾		8	8	8	8

Notes and abbreviations on last page.

Table 9
 SCREEN3 Model Input and Outputs,
 Bethpage Park Groundwater Containment System,
 Operable Unit 3 (Former Grumman Settling Ponds),
 Bethpage, New York.

Notes and Abbreviations:

- (1) The stack air flow rate (in scfm) and temperature were measured using inline instrumentation. Stack air flow rate was measured at the blower effluent location. Temperature was measured at the ECU effluent location.
- (2) The stack air flow rate at the stack temperature (in acfm) was calculated by dividing the stack air flow rate in scfm by the ratio of the standard temperature to the actual stack gas exit temperature in degrees Rankine.
- (3) The ambient temperature was recorded from the weather underground (www.wunderground.com) websites for Islip, New York. The mean actual temperature from the website(s) was used in model calculation.
- (4) The receptor height corresponds to the average inhalation level.
- (5) SCREEN3 calculated constituent concentration at listed conditions at the specified inhalation level.
- (6) A USEPA time averaging conversion factor of 1/0.08 was used to convert the 1-hour maximum concentration output to an annual average.
- (7) Average annual constituent concentration at the receptor height was calculated by multiplying the one hour maximum concentration by the annualization factor.
- (8) SCREEN3 calculated distance to the 1-hour maximum concentration.
- (9) This data was not recorded for the 8/19/2015 event. Data from 8/24/2015 was used.
- (10) This data was not recorded for the 4/1/2016 event. Data from 4/5/2016 was used.
- (11) This data was not recorded for the 6/10/2016 event. Data from 6/6/2016 was used.

µg/m³ micrograms per cubic meter

acfm actual cubic feet per minute

ft feet

g/s grams per second

K Kelvin

m meters

scfm standard cubic feet per minute

USEPA United States Environmental Protection Agency

Table 10
 Maximum Allowable Stack Concentration Calculations
 Bethpage Groundwater Containment System
 Operable Unit 3 (Former Grumman Settling Ponds),
 Bethpage, New York.

Compound	Actual Effluent Concentrations ⁽¹⁾ ($\mu\text{g}/\text{m}^3$)			
	8/19/2015	11/23/2015	4/1/2016	6/10/2016
1,1 - Dichloroethane	0	2.3	7.7	4.0
1,1 - Dichloroethene	0	0.79	0.83	0.48
2-Butanone	44	40	9.1	6.2
Acetone	337	1,060	87	107
Chloroform	7.8	6.8	42	32
Ethylbenzene	0.83	0.83	1.4	0.56
Xylene - o	1.9	1.0	0.69	0.56
Xylenes - m,p	2.4	2.1	1.8	1.5
Chloromethane	20	5.8	10	2.9
Chloroethane	0.82	0	0	0
Methylene Chloride	1.1	0	1.4	9.0
Tetrachloroethene	0.40	1.8	0.68	2.0
Trichloroethene	1.8	1.5	7.5	1.7
Vinyl Chloride	14	4.3	3.3	2.8
cis 1,2-Dichloroethene	3.3	2.6	11	7.1
Benzene	37	29	5.8	3.1
Chlorobenzene	0.46	0	0	0
Toluene	7.5	15	14	9.0
2-Hexanone	0.70	2.2	0	0
Trichlorofluoromethane (Freon 11)	2.0	1.9	1.9	2.9
Dichlorodifluoromethane (Freon 12)	3.0	2.6	2.8	2.6
Chlorodifluoromethane (Freon 22)	69	52	46	23

Notes and abbreviations on last page.

Table 10
 Maximum Allowable Stack Concentration Calculations
 Bethpage Groundwater Containment System
 Operable Unit 3 (Former Grumman Settling Ponds),
 Bethpage, New York.

Compound	AGC ⁽²⁾ ($\mu\text{g}/\text{m}^3$)	MASC ⁽³⁾ ($\mu\text{g}/\text{m}^3$)			
		8/19/2015	11/23/2015	4/1/2016	6/10/2016
1,1 - Dichloroethane	0.630	4.13E+03	4.11E+03	4.13E+03	4.12E+03
1,1 - Dichloroethene	200	1.31E+06	1.31E+06	1.31E+06	1.31E+06
2-Butanone	5,000	3.27E+07	3.27E+07	3.28E+07	3.27E+07
Acetone	30,000	1.96E+08	1.96E+08	1.97E+08	1.96E+08
Chloroform	14.7	9.63E+04	9.60E+04	9.64E+04	9.61E+04
Ethylbenzene	1,000	6.55E+06	6.53E+06	6.56E+06	6.54E+06
Xylene - o	100	6.55E+05	6.53E+05	6.56E+05	6.54E+05
Xylenes - m,p	100	6.55E+05	6.53E+05	6.56E+05	6.54E+05
Chloromethane	90	5.89E+05	5.88E+05	5.90E+05	5.88E+05
Chloroethane	10,000	6.55E+07	6.53E+07	6.56E+07	6.54E+07
Methylene Chloride	60	3.93E+05	3.92E+05	3.94E+05	3.92E+05
Tetrachloroethene	4.0	2.62E+04	2.61E+04	2.62E+04	2.61E+04
Trichloroethene	0.20	1.31E+03	1.31E+03	1.31E+03	1.31E+03
Vinyl Chloride	0.068	4.45E+02	4.44E+02	4.46E+02	4.45E+02
cis 1,2 Dichloroethene	63	4.13E+05	4.11E+05	4.13E+05	4.12E+05
Benzene	0.13	8.51E+02	8.49E+02	8.53E+02	8.50E+02
Chlorobenzene	60	3.93E+05	3.92E+05	3.94E+05	3.92E+05
Toluene	5,000	3.27E+07	3.27E+07	3.28E+07	3.27E+07
2-Hexanone	30	1.96E+05	1.96E+05	1.97E+05	1.96E+05
Trichlorofluoromethane (Freon 11)	5,000	3.27E+07	3.27E+07	3.28E+07	3.27E+07
Dichlorodifluoromethane (Freon 12)	12,000	7.86E+07	7.84E+07	7.87E+07	7.84E+07
Chlorodifluoromethane (Freon 22)	50,000	3.27E+08	3.27E+08	3.28E+08	3.27E+08

Notes and abbreviations on last page.

Table 10
 Maximum Allowable Stack Concentration Calculations
 Bethpage Groundwater Containment System
 Operable Unit 3 (Former Grumman Settling Ponds),
 Bethpage, New York.

Compound	Percent of MASC ^(a)			
	8/19/2015	11/23/2015	4/1/2016	6/10/2016
1,1 - Dichloroethane	0.00%	0.06%	0.19%	0.10%
1,1 - Dichloroethene	0.00%	0.00%	0.00%	0.00%
2-Butanone	0.00%	0.00%	0.00%	0.00%
Acetone	0.00%	0.00%	0.00%	0.00%
Chloroform	0.01%	0.01%	0.04%	0.03%
Ethylbenzene	0.00%	0.00%	0.00%	0.00%
Xylene - o	0.00%	0.00%	0.00%	0.00%
Xylenes - m,p	0.00%	0.00%	0.00%	0.00%
Chloromethane	0.00%	0.00%	0.00%	0.00%
Chloroethane	0.00%	0.00%	0.00%	0.00%
Methylene Chloride	0.00%	0.00%	0.00%	0.00%
Tetrachloroethene	0.00%	0.01%	0.00%	0.01%
Trichloroethene	0.14%	0.11%	0.57%	0.13%
Vinyl Chloride	3.14%	0.97%	0.74%	0.63%
cis 1,2 Dichloroethene	0.00%	0.00%	0.00%	0.00%
Benzene	4.31%	3.42%	0.68%	0.36%
Chlorobenzene	0.00%	0.00%	0.00%	0.00%
Toluene	0.00%	0.00%	0.00%	0.00%
2-Hexanone	0.00%	0.00%	0.00%	0.00%
Trichlorofluoromethane (Freon 11)	0.00%	0.00%	0.00%	0.00%
Dichlorodifluoromethane (Freon 12)	0.00%	0.00%	0.00%	0.00%
Chlorodifluoromethane (Freon 22)	0.00%	0.00%	0.00%	0.00%

Notes and abbreviations on last page.

Table 10
Maximum Allowable Stack Concentration Calculations
Bethpage Groundwater Containment System
Operable Unit 3 (Former Grumman Settling Ponds),
Bethpage, New York.

Notes and Abbreviations:

- (1) Actual effluent concentrations are analytical results from air samples collected on the dates shown.
- (2) Compound-specific AGC values per the NYSDEC DAR-1 AGC/SGC tables, revised February 28, 2014.
- (3) Maximum allowable stack concentrations were calculated by dividing the product of the annual guideline concentration of a compound and the ratio of the SCREEN3 gas emission rate and the SCREEN3 average concentration at receptor height by the air flow rate at the stack temperature and multiplying by the appropriate conversion factors.
- (4) Percent of MASC was calculated by dividing the actual effluent concentration by the MASC for a given monitoring event.

µg/m³ micrograms per cubic meter

AGC annual guideline concentration

MASC maximum allowable stack concentration

Table 11
Concentrations of Volatile Organic Compounds in Groundwater
Samples Collected from Remedial Wells,
Bethpage Park Groundwater Containment System, Operable Unit 3, (Former Grumman Settling Ponds)
Bethpage, New York.



Design & Consultancy
for natural and
built assets

Notes and abbreviations on last page

Table 11
 Concentrations of Volatile Organic Compounds in Groundwater
 Samples Collected from Remedial Wells,
 Bethpage Park Groundwater Containment System, Operable Unit 3, (Former Grumman Settling Ponds)
 Bethpage, New York.

Notes and Abbreviations:


- (1) Water samples collected by ARCADIS on the dates shown and submitted to a NYSDOH ELAP certified laboratory for VOC analyses per NYSDEC ASP 2005, Method OLM 4.3 (prior to September 1, 2014) and per USEPA Method 8260C (after September 1, 2014). Results validated following protocols specified in Sampling and Analysis Plan in the December 2009 OM&M Manual (ARCADIS 2009). See previous quarterly reports for historical analytical results.
- (2) "Total VOCs" represents the sum of individual concentrations of the VOCs detected.
- (3) "Project VOCs" represents the sum of individual compound concentrations of 1,1,1-trichloroethane; 1,1-dichloroethane; 1,2-dichloroethane; 1,1-dichloroethene; tetrachloroethene; trichloroethene; vinyl chloride; cis-1,2-dichloroethene; trans-1,2-dichloroethene; benzene; toluene; and xylenes-o,m, and p.

 Indicates an exceedance of an SCG.

700	Bold data indicates a detection.
ASP	analytical services protocol
ELAP	Environmental Laboratory Approval Program
NYSDEC	New York State Department of Environmental Conservation.
NYSDOH	New York State Department of Health
SCGs	standards, criteria, and guidance values
VOC	volatile organic compound
µg/L	micrograms per liter
--	not analyzed
NE	not established
J	Compound detected below its reporting limit; value is estimated.
< 5; <5 U	Compound not detected above its laboratory quantification limit.

FIGURES



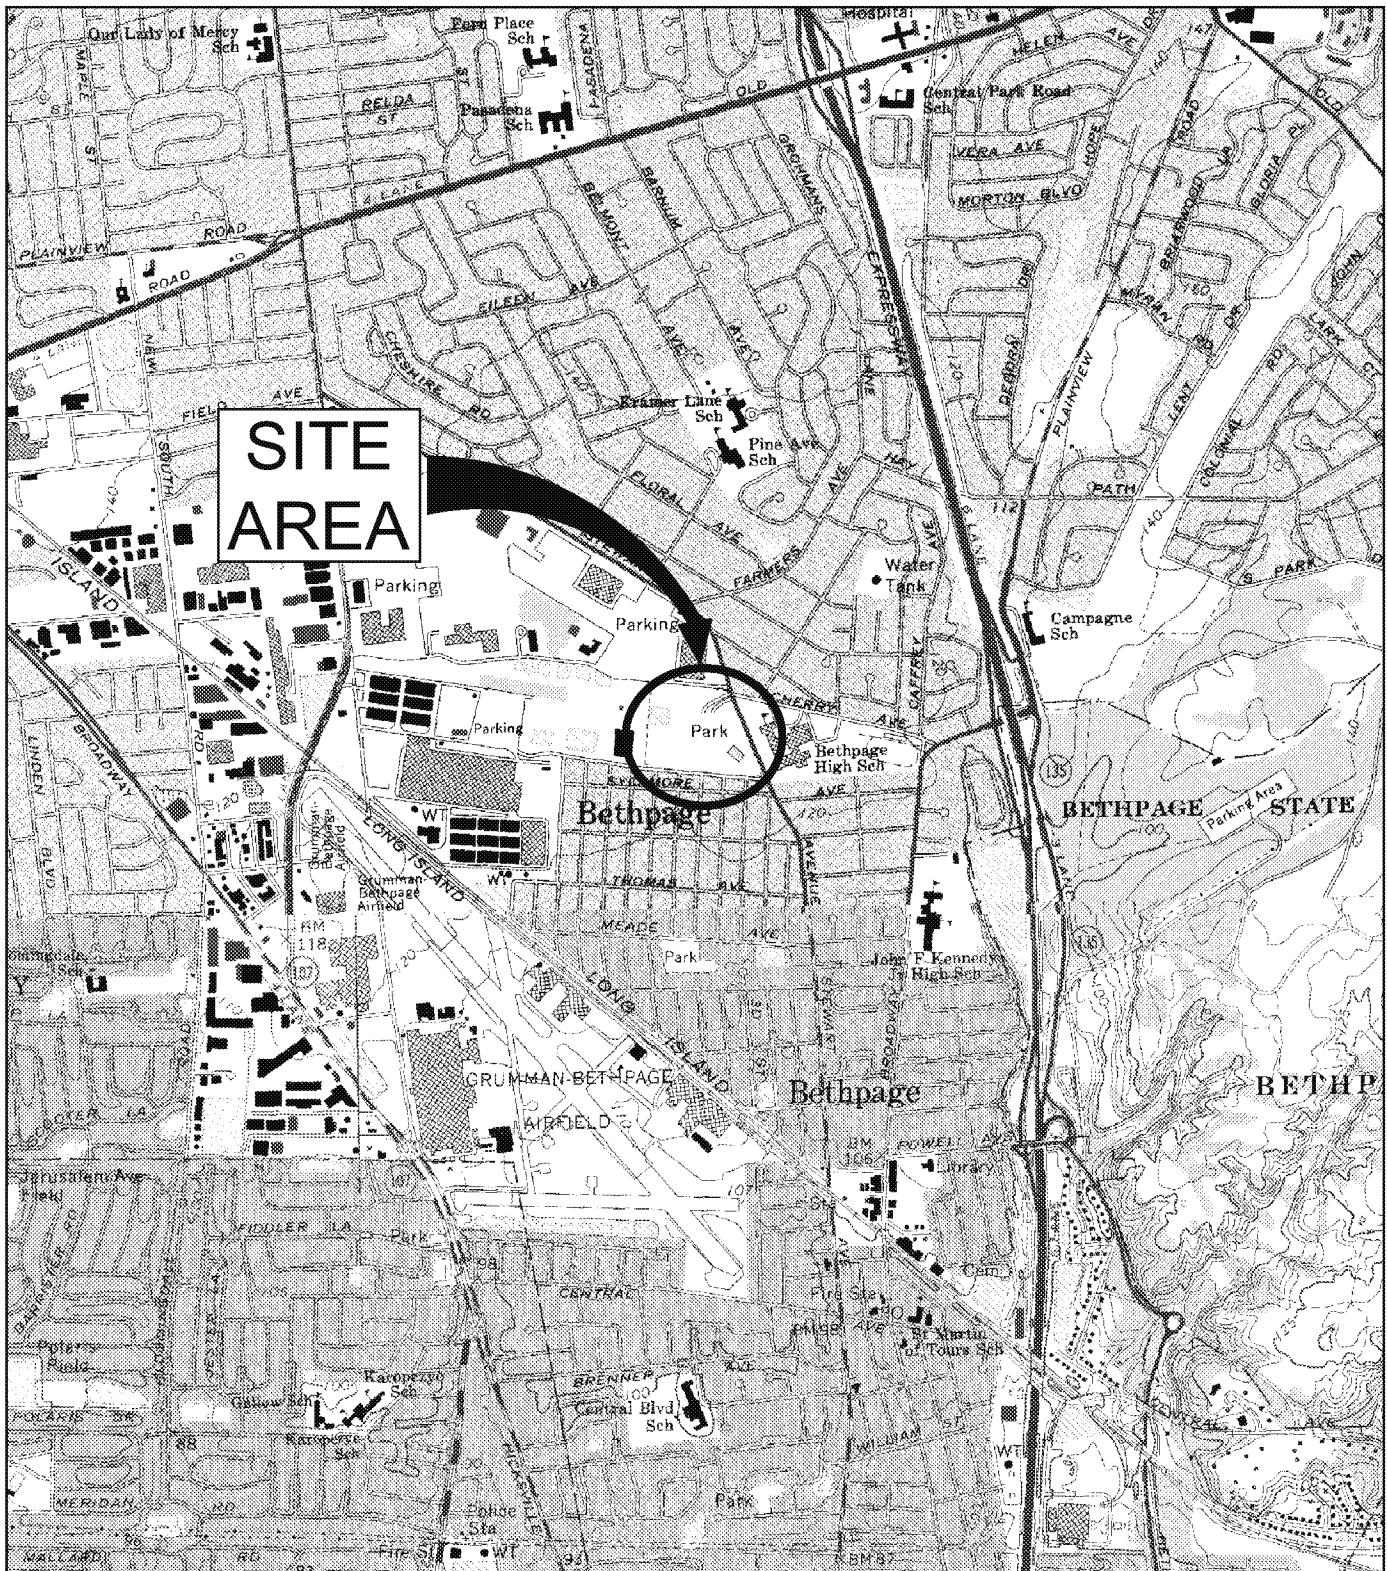

SOURCE: USGS 7.5 MIN. AMITYVILLE QUADRANGLE, AMITYVILLE, N.Y., 1984, FREEPORT QUADRANGLE, FREEPORT, N.Y., 1984, HICKSVILLE QUADRANGLE, HICKSVILLE, N.Y., 1987, PHOTOREVISED 1979, HUNTINGTON, N.Y., 1987, PHOTOREVISED 1979

卷之三



A horizontal scale bar with a black textured pattern. Above it, the numbers "0", "2000'", and "4000'" are printed. Below the bar, the words "SCALE IN FEET" are centered.


BETHPAGE PARK GROUNDWATER CONTAINMENT SYSTEM
OPERABLE UNIT 3
(FORMER GRUMMAN SETTLING PONDS)
BETHPAGE, NEW YORK


SITE LOCATION



**Design & Consultancy
for natural and
built assets**

FIGURE
1

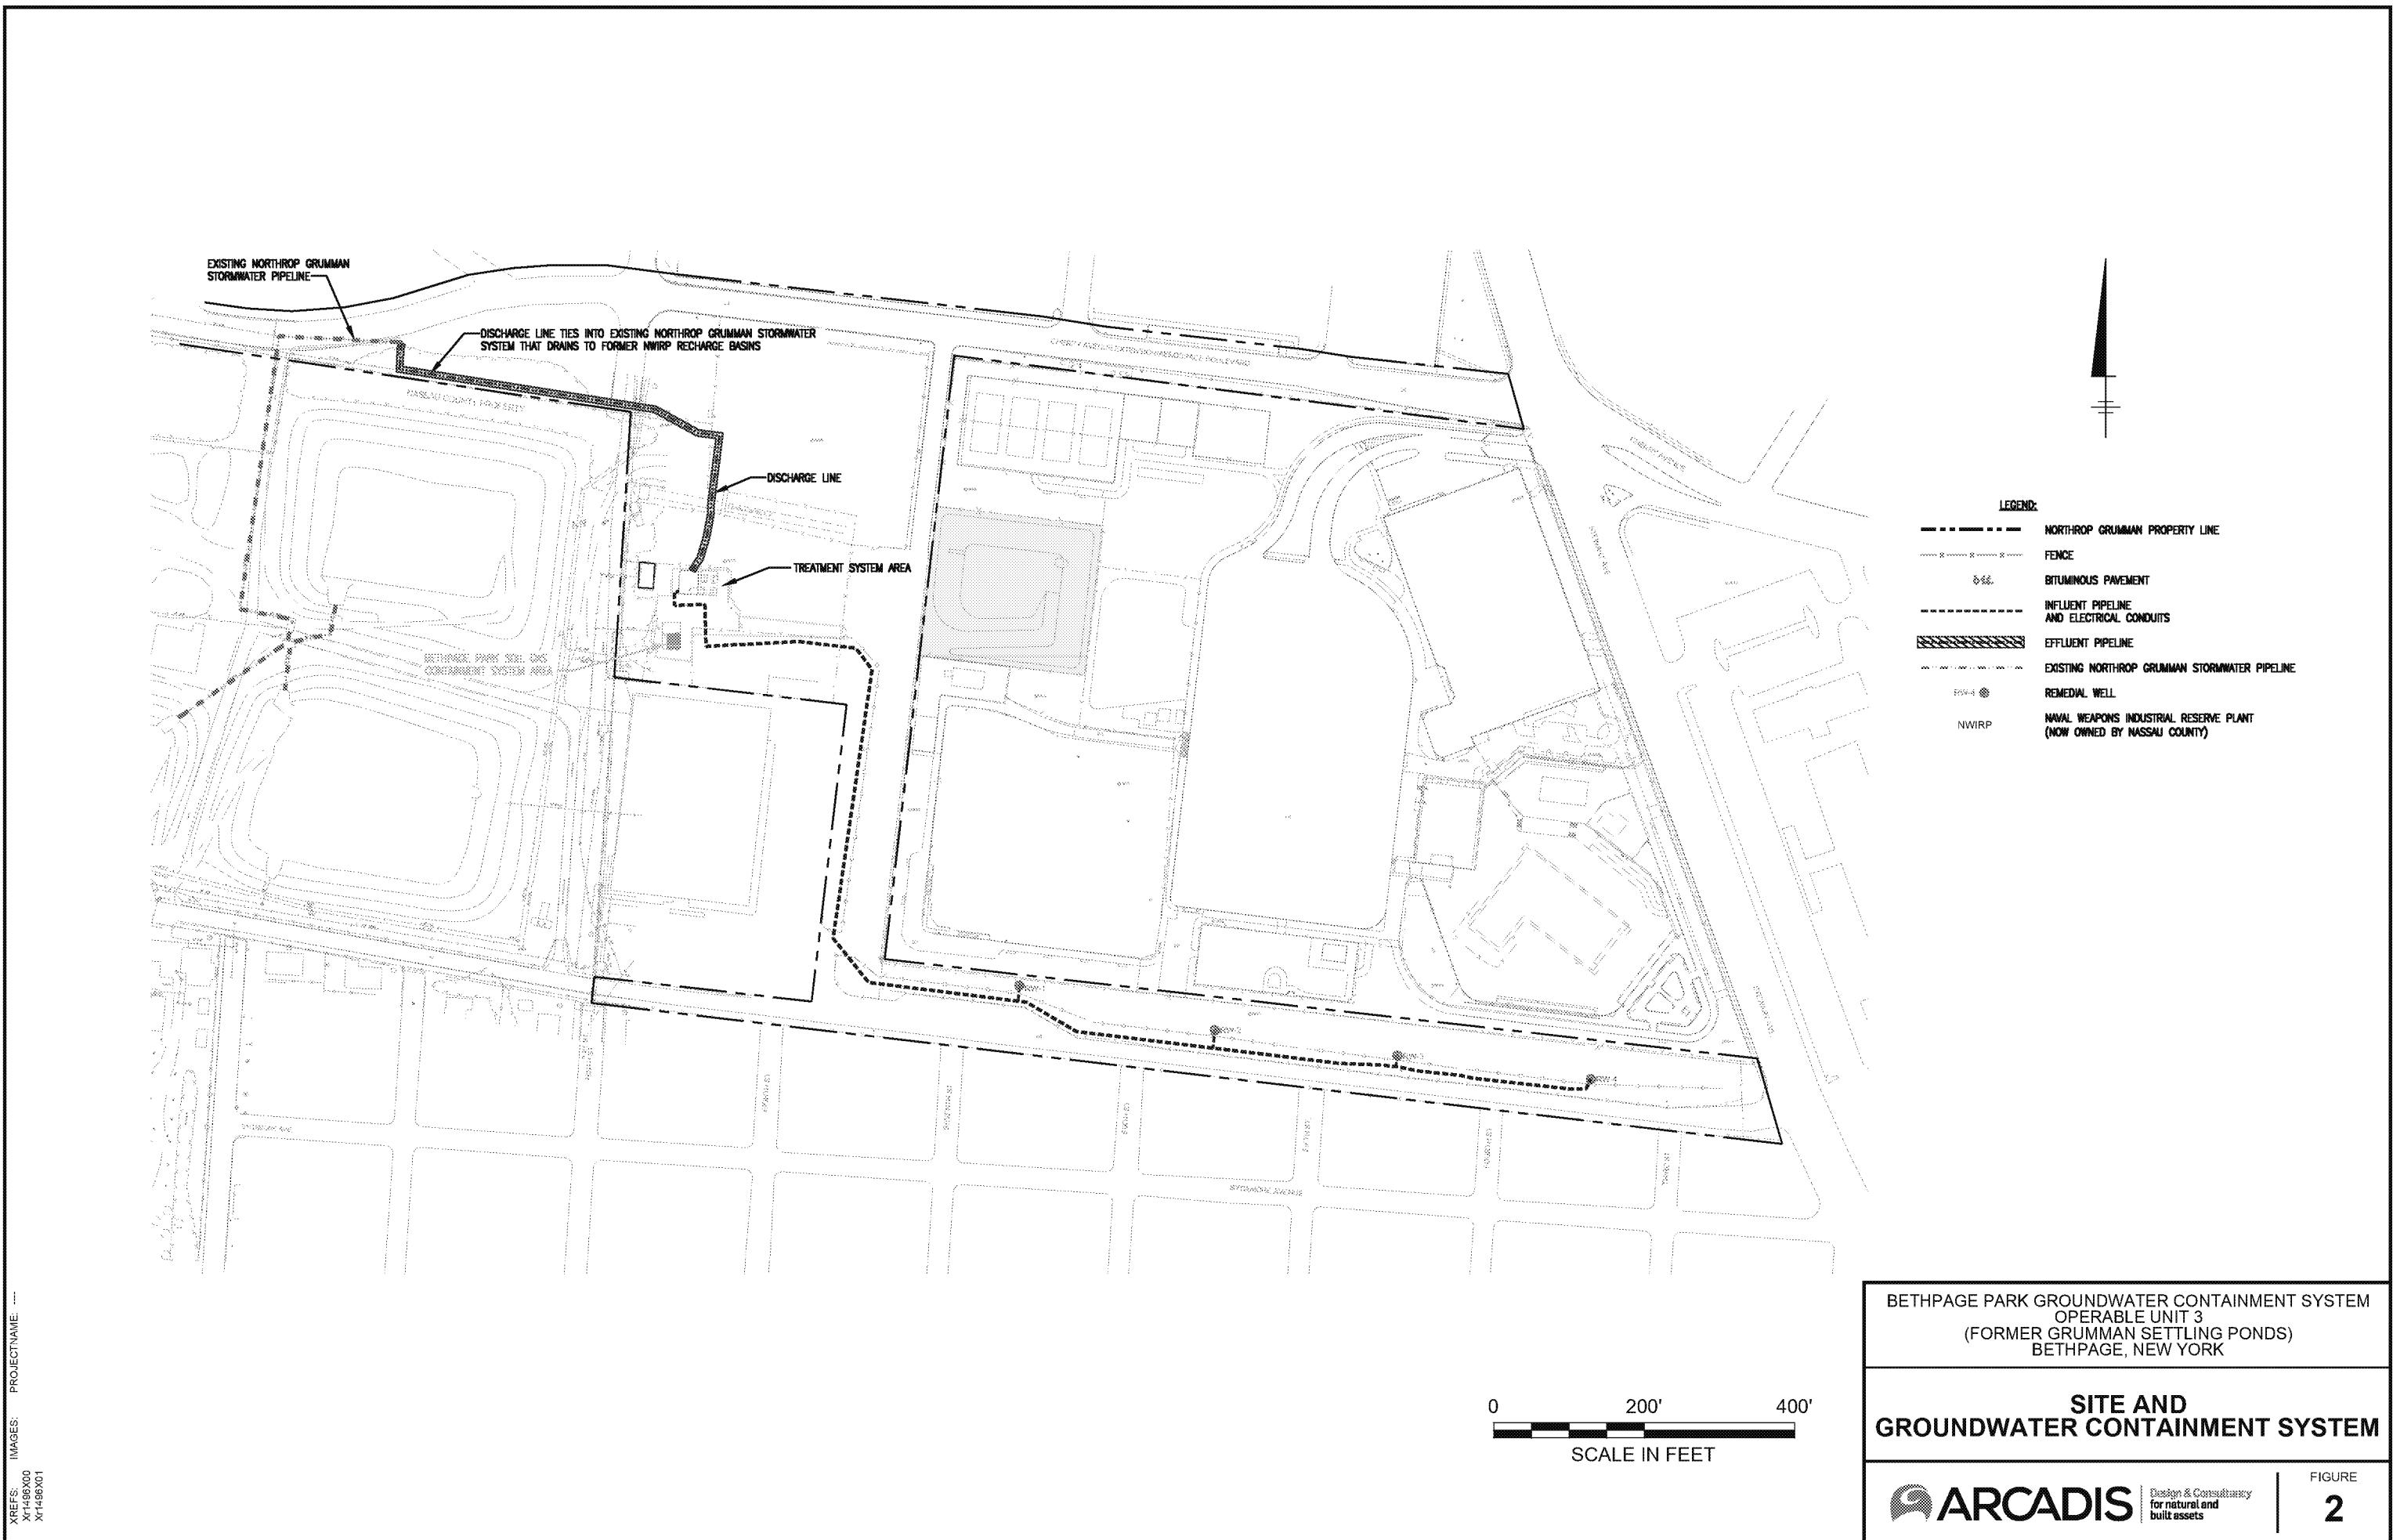

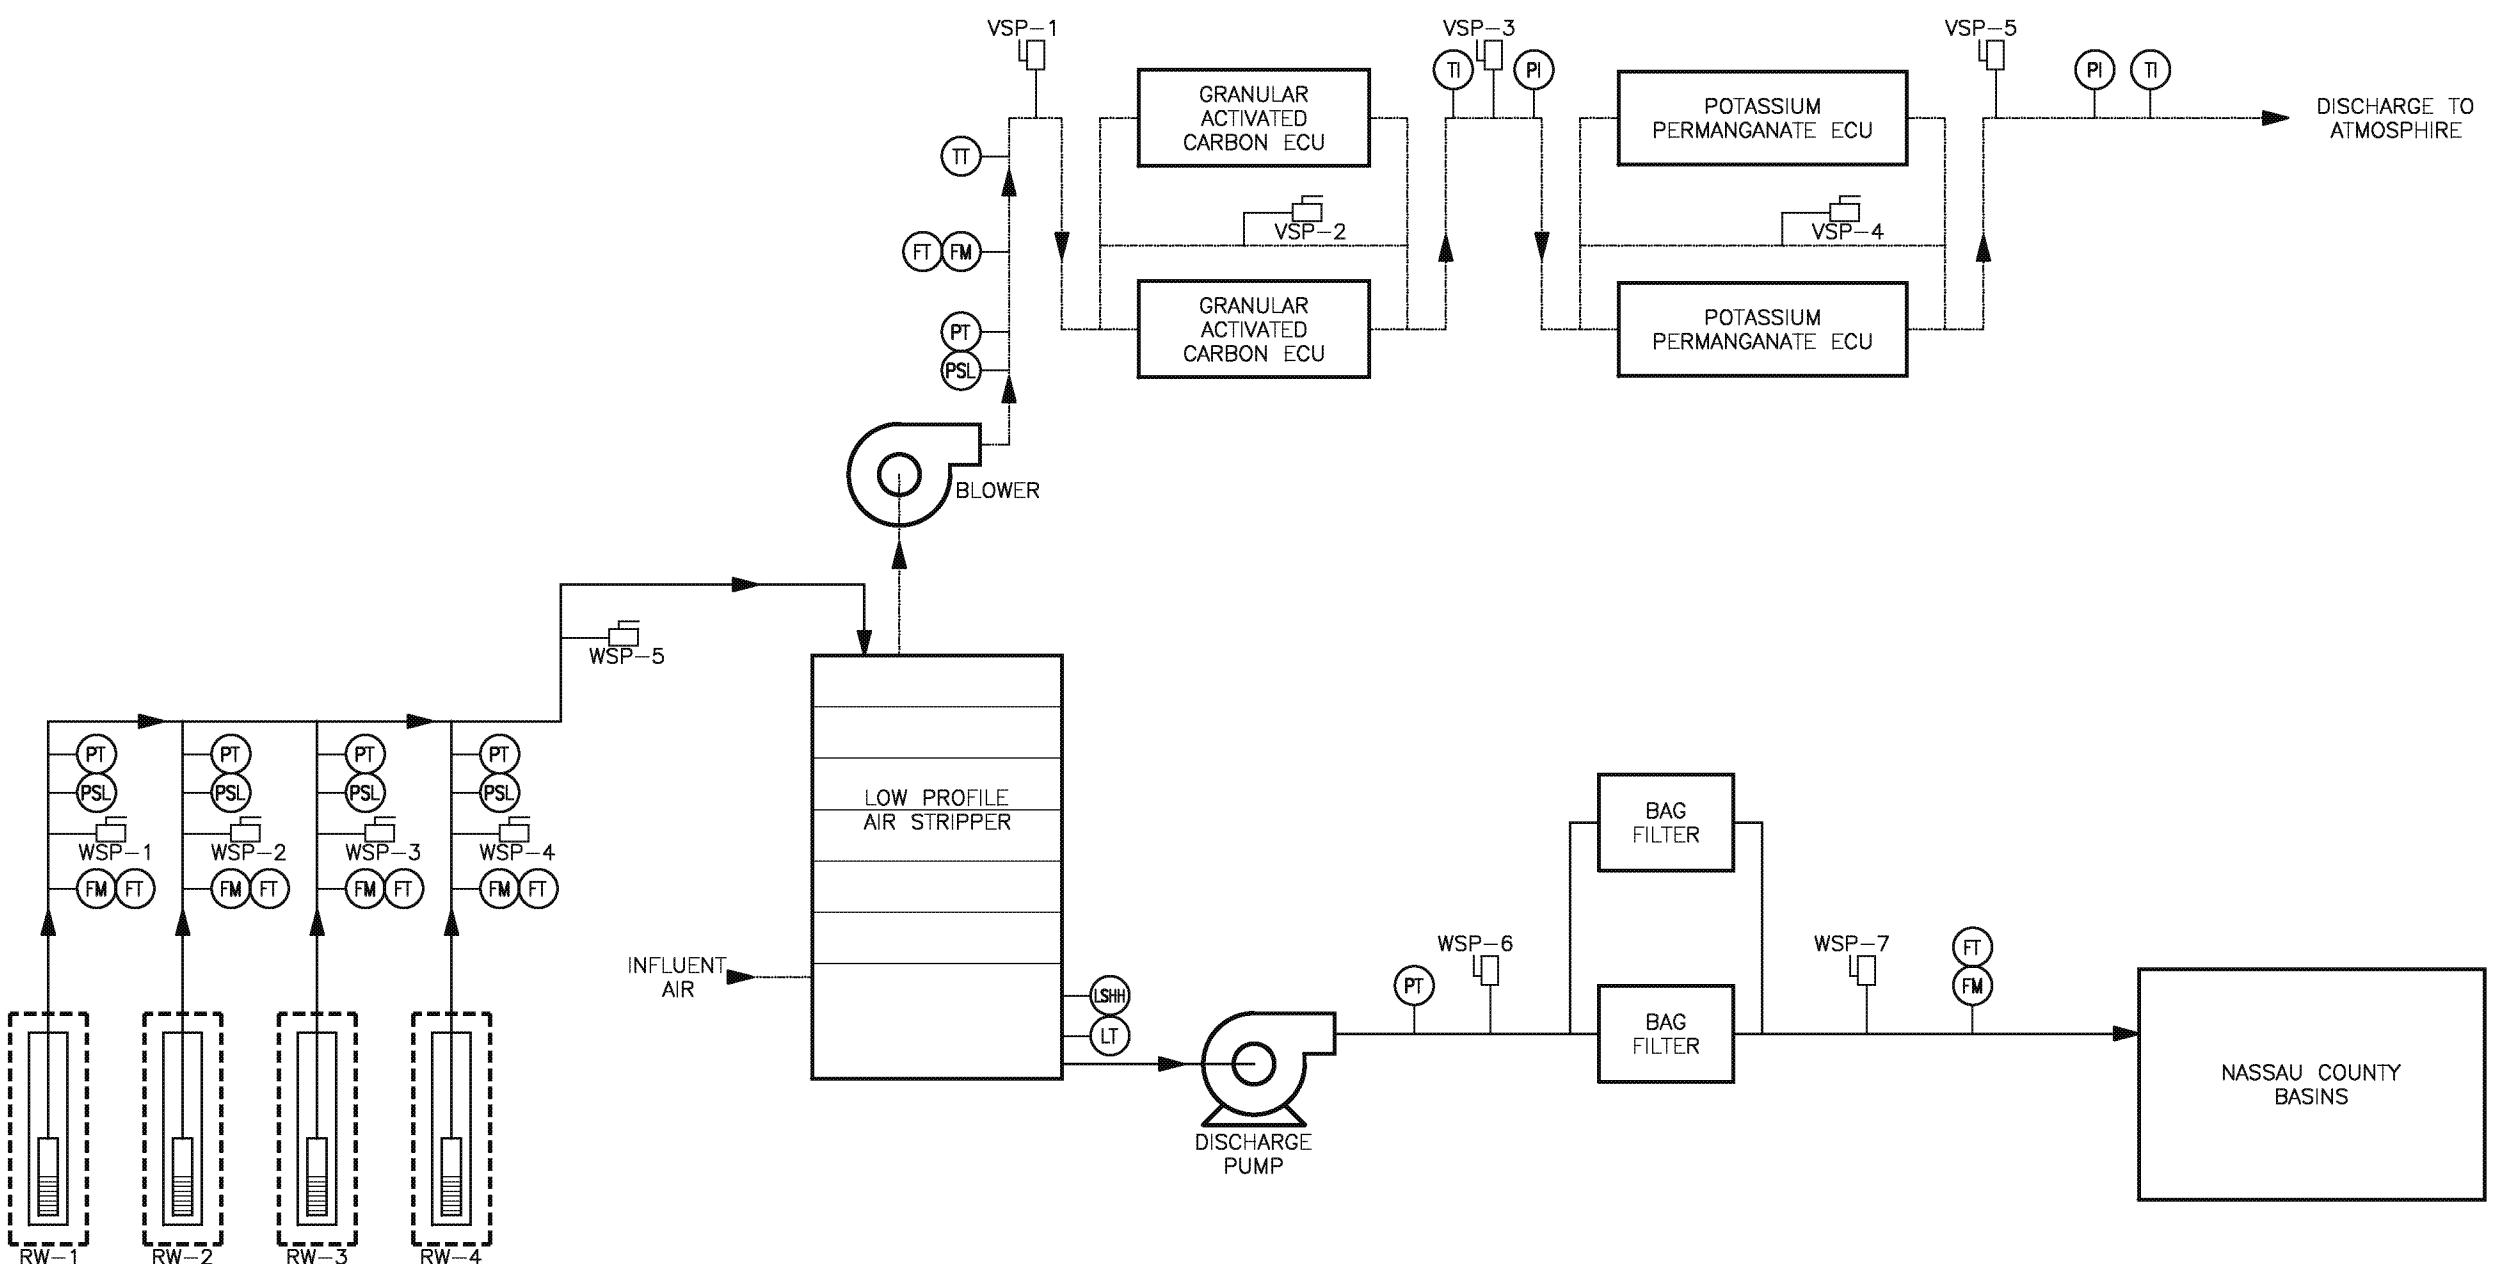

LEGEND:

- PROCESS WATER
- PROCESS AIR
- (FM) INSTRUMENT
- SAMPLE PORT
- FLOW DIRECTION
- FM FLOW METER
- FT FLOW RATE TRANSMITTER
- PSL PRESSURE SWITCH LOW
- PT PRESSURE TRANSMITTER
- PI PRESSURE INDICATOR
- LSHH LEVEL SWITCH HIGH HIGH
- LT LEVEL TRANSMITTER
- TT TEMPERATURE TRANSMITTER
- TI TEMPERATURE INDICATOR
- WSP WATER SAMPLE PORT
- VSP VAPOR SAMPLE PORT
- ECU EMISSION CONTROL UNIT

BETHPAGE PARK GROUNDWATER CONTAINMENT SYSTEM
OPERABLE UNIT 3
(FORMER GRUMMAN SETTLING PONDS)
BETHPAGE, NEW YORK

GROUNDWATER TREATMENT SYSTEM PROCESS SCHEMATIC AND MONITORING LOCATIONS

